



LOGICAL DIAGRAM

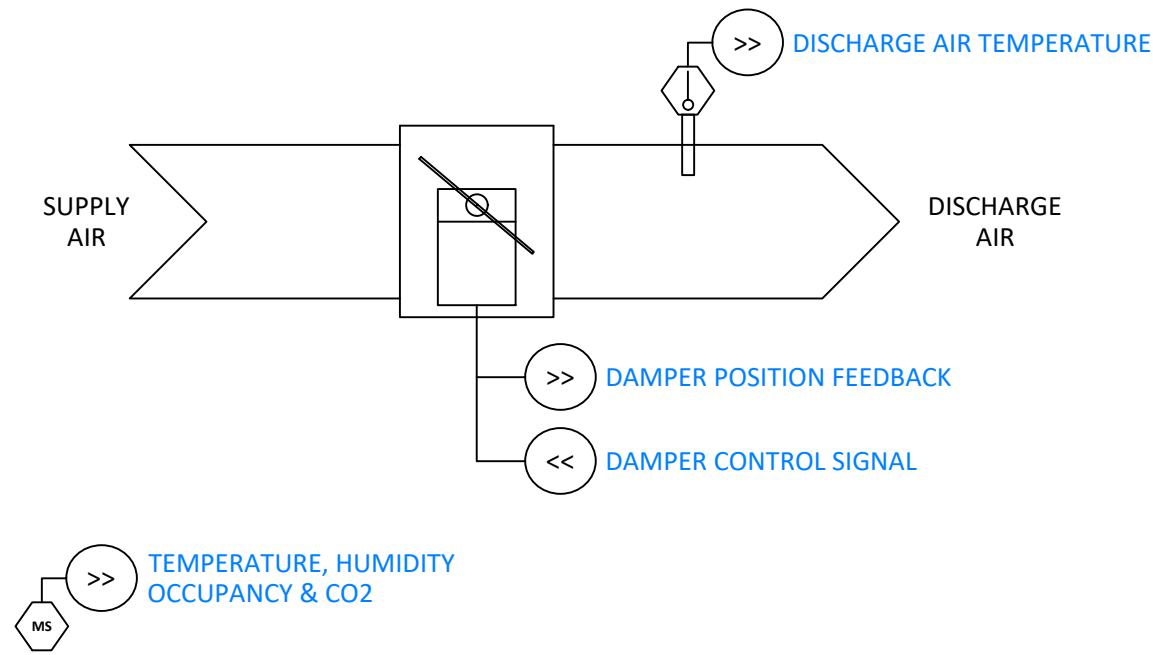

POINTS LIST

SMART NODE					
DESCRIPTION	POINT	TAG	DEVICE RANGE	MFG	PART #
DAMPER POSITION FEEDBACK	UI1	DMPR	0-10VDC FEEDBACK = 0-100% OPEN	75F	7X-AT-C6X-X
SPARE	UI2		DIGITAL / 10K TYPE II / 0-10VDC		
DISCHARGE AIR TEMPERATURE	UI3	DAT	°F (10K TYPE II)	75F	3X-SE-C29X-X
SPARE	UI4		10K TYPE II OR DIGITAL		
DAMPER CONTROL SIGNAL	AO1	DMPR	0-10VDC SIGNAL = 0-100% OPEN	75F	7X-AT-C6X-X
SPARE	AO2		0-10VDC / 4-20mA		
SPARE	AO3		0-10VDC / 4-20mA		
SPARE	AO4		0-10VDC / 4-20mA		
SPARE	RELAY 1		DRY CONTACT		
SPARE	RELAY 2		DRY CONTACT		
SPARE	RELAY 3		DRY CONTACT		
SPARE	RELAY 4		DRY CONTACT		
TEMP, HUMIDITY, OCC & CO2	POR		2-WIRE POR	75F	7X-SE-C72X-X
SPARE	SENSOR BUS		3-WIRE SENSOR BUS		
SPARE	RS-485		3-WIRE RS-485		
24VAC IN/OUT	POWER IN	24VAC IN	24VAC		

PHYSICAL DIAGRAM

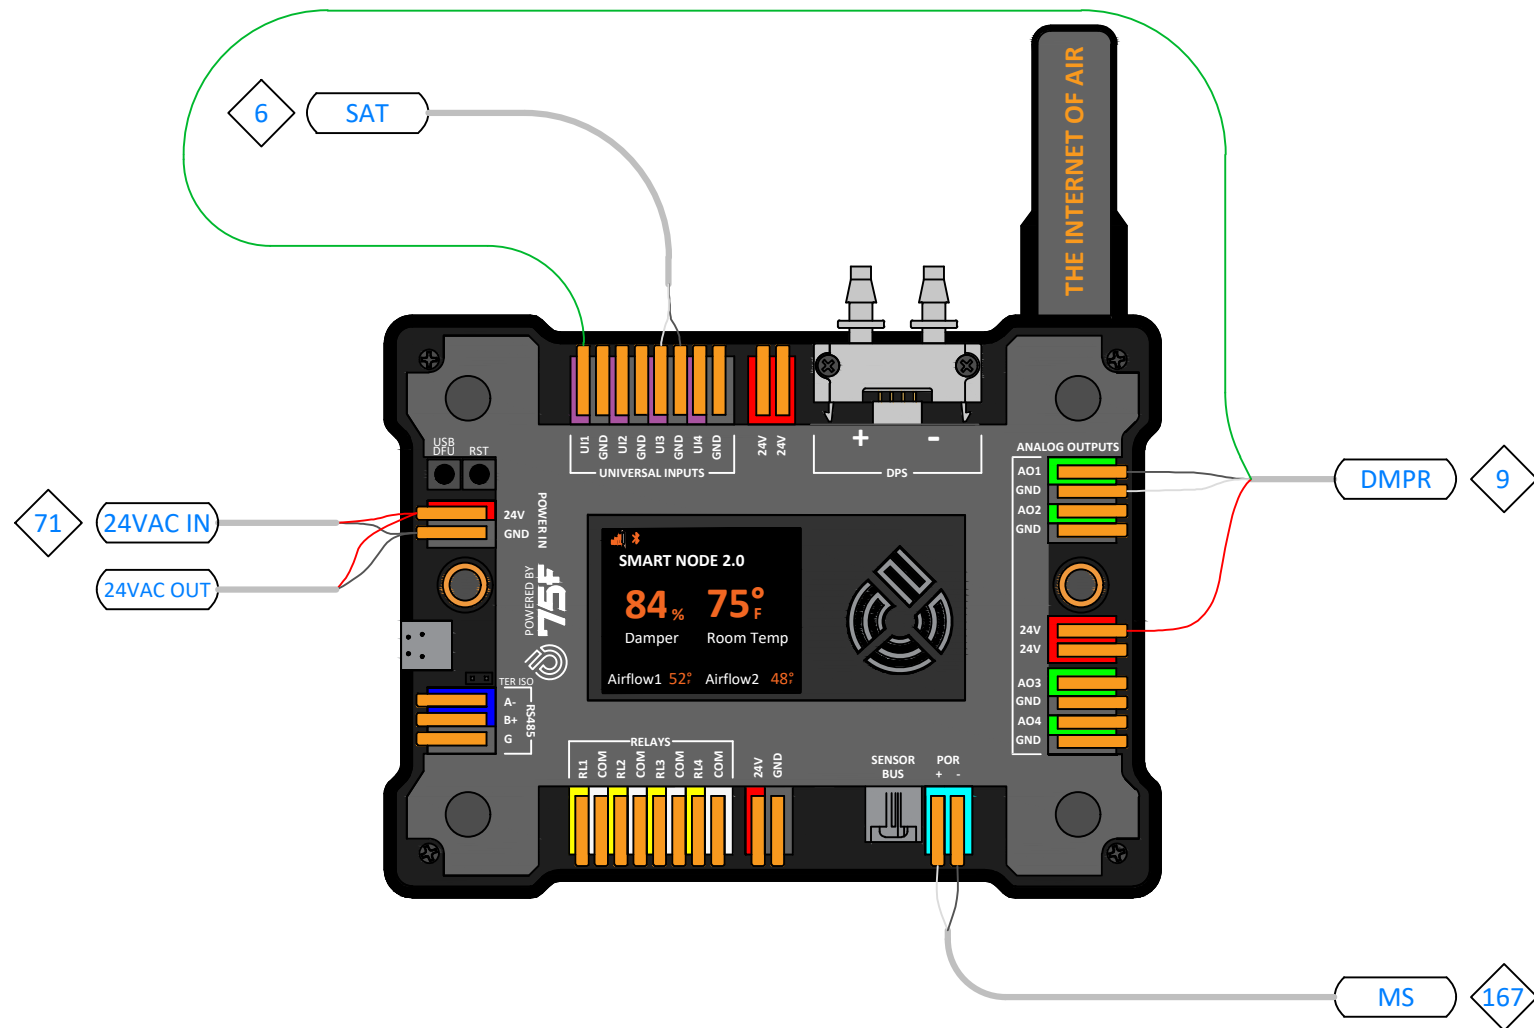

SEQUENCE OF OPERATION

THE ZONE DAMPERS WILL MODULATE TO REDIRECT THE AIRFLOW WHERE IT IS NEEDED. THE DAMPERS WILL NEVER DROP BELOW THEIR MINIMUM POSITION (DEFAULT: 40% OPEN). THE AVERAGE POSITION OF ALL ZONE DAMPERS WILL BE 70% OPEN (ADJUSTABLE).

HEATING

1. WHEN THE SYSTEM IS PROVIDING WARM AIR AND THE ZONE REQUIRES HEATING, THE DAMPER WILL MODULATE TOWARD ITS MAXIMUM POSITION.
2. WHEN THE SYSTEM IS PROVIDING WARM AIR AND THE ZONE IS SATISFIED, THE DAMPER WILL REMAIN IN ITS LAST KNOWN POSITION.
3. WHEN THE SYSTEM IS PROVIDING WARM AIR AND THE ZONE REQUIRES COOLING, THE DAMPER WILL MODULATE TOWARD ITS MINIMUM POSITION.

COOLING

1. WHEN THE SYSTEM IS PROVIDING COOL AIR AND THE ZONE REQUIRES COOLING, THE DAMPER WILL MODULATE TOWARD ITS MAXIMUM POSITION.
2. WHEN THE SYSTEM IS PROVIDING COOL AIR AND THE ZONE IS SATISFIED, THE DAMPER WILL REMAIN IN ITS LAST KNOWN POSITION.
3. WHEN THE SYSTEM IS PROVIDING COOL AIR AND THE ZONE REQUIRES HEATING, THE DAMPER WILL MODULATE TOWARD ITS MINIMUM POSITION.

75F COMMISSIONING NOTES

- EACH OF THE ZONE CONTROLS SHOULD BE PAIRED AS A DYNAMIC AIRFLOW BALANCING (DAB) ZONE PROFILE.
- FIRST DAMPER TYPE WILL BE SET TO '0-10VDC DAMPER' CONTROL.
- DAMPER SIZE AND SHAPE WILL BE DETERMINED BY THE INSTALLER.

Drawing Notes:

- ①
- ②
- ③



Project Name:
75F DESIGN MASTER
REV. 1.4

Project Address:

DB: **CB:** **Page:** **of**

Drawing: DAB ZONE WITH MULTI SENSOR